

USG - CS08 - METAL CLIP-IN SYSTEM



USG Middle East
 Main Office:
 7410 (Wasil), Street #23, Cross 76. 2nd Industrial City
 Dammam 34425-4201, Kingdom of Saudi Arabia
 +966 13 812 0095 www.usgme.com


Project Name
 Title : Project Status
 Owner
 Architect

Status Study Execution Installation
 Examined and approved by the customer


Scale : as shown
 Reference-Drawing : -

Created : /
 Checked : /
 Drawing : / Revision: 1


Revised
 FACTORY OF USG MIDDLE EAST reserves all rights to the information disclosed in this drawing. Such information may not be copied nor forwarded in any other form to third parties without the express consent in writing of USG for the purpose of manufacture or purchase of the products or parts shown.

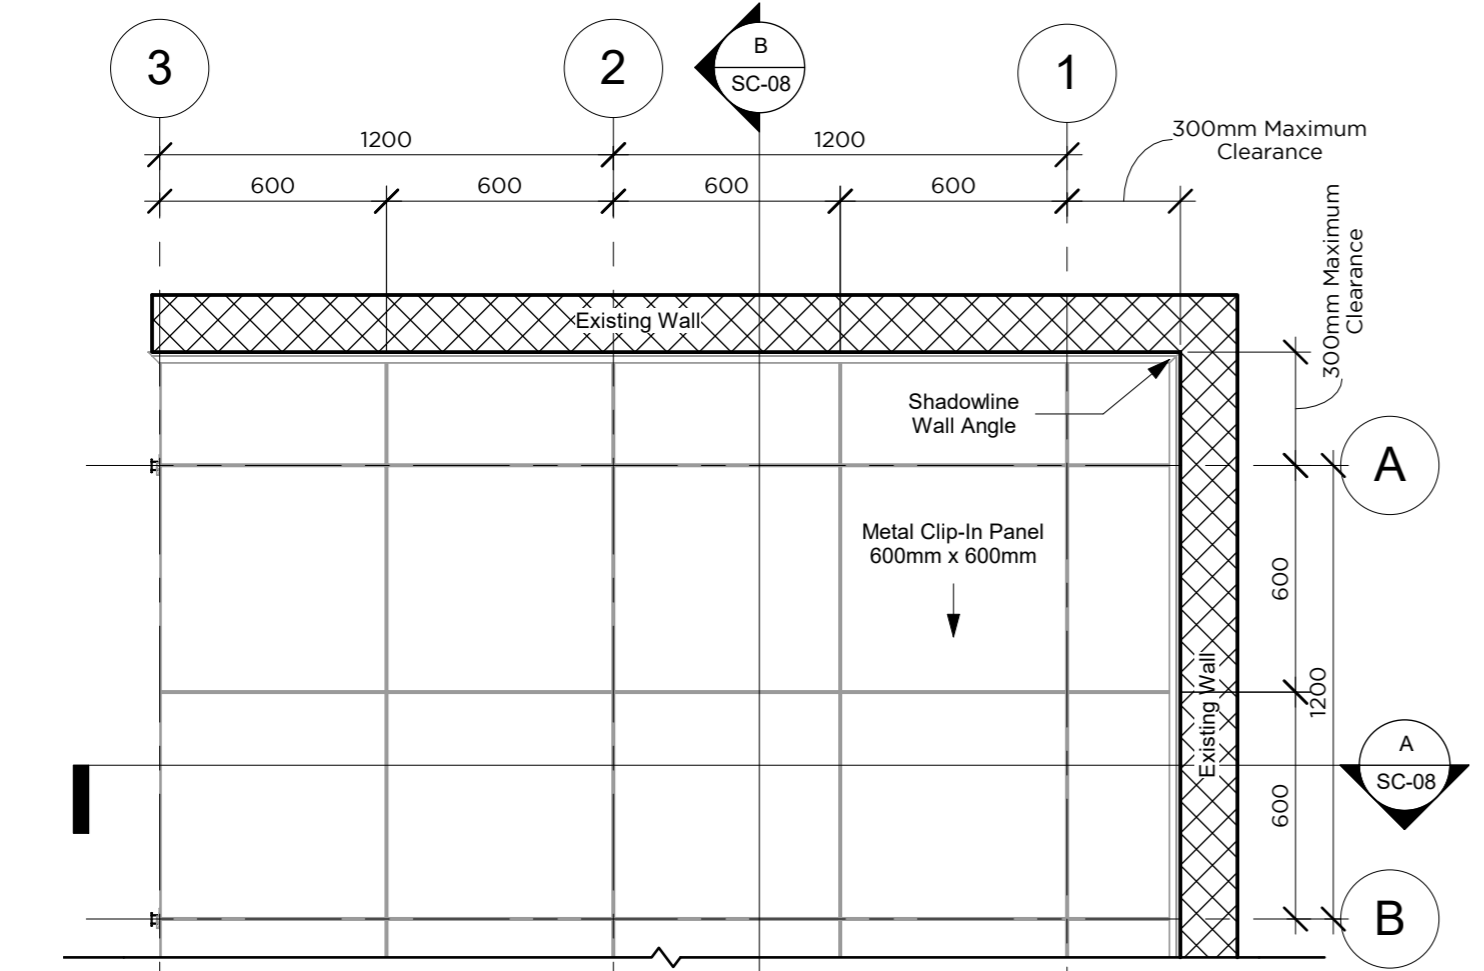


1 Reflected Ceiling Plan
1 : 20

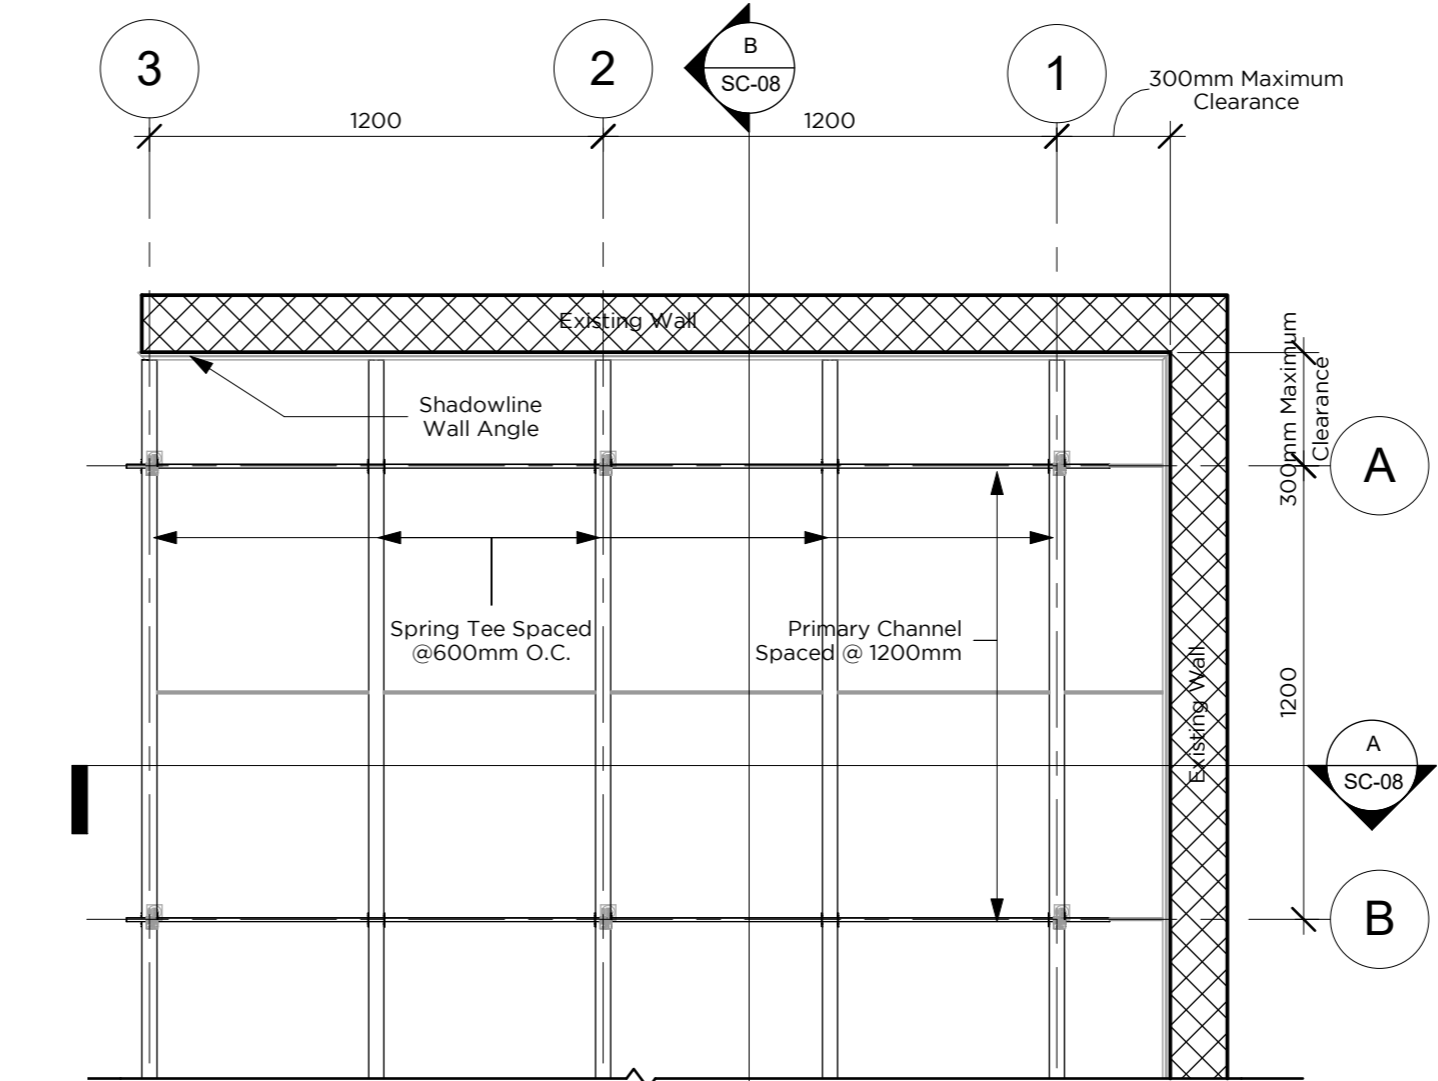


2 Cut Plan
1 : 20

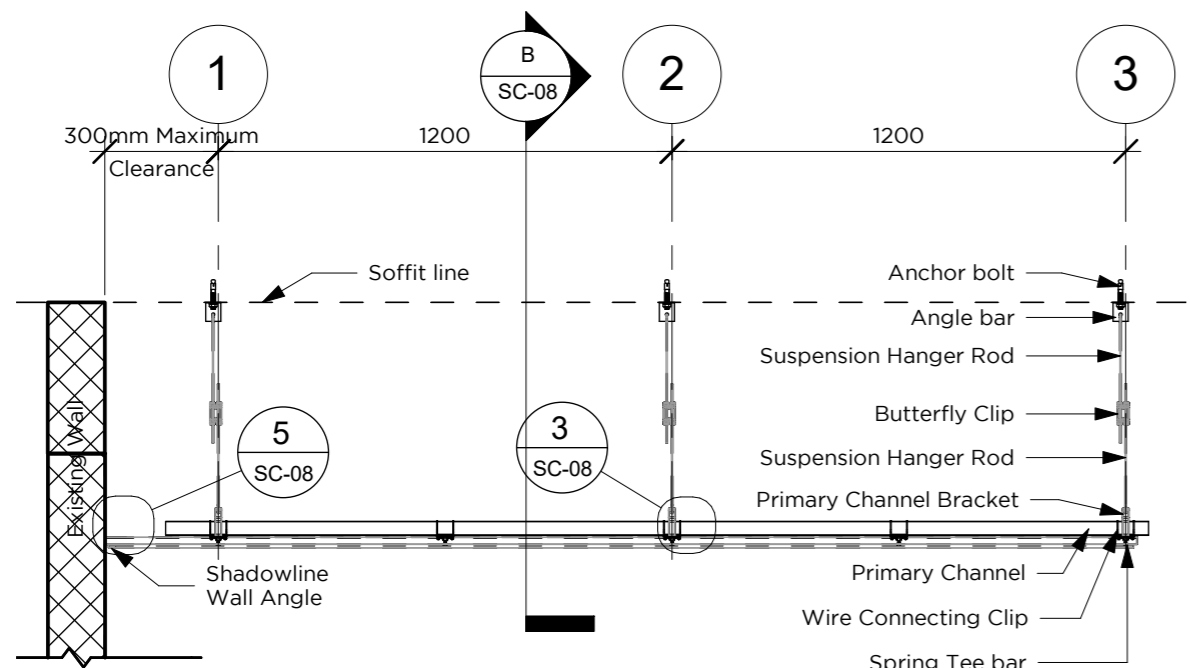


A Section A
1 : 20

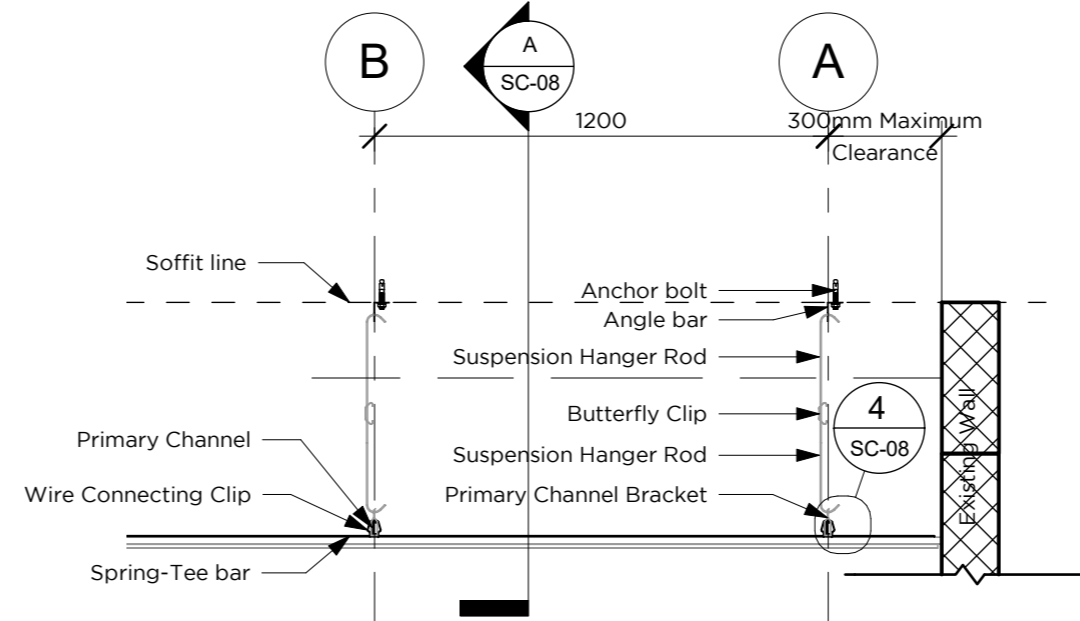


B Section B
1 : 20

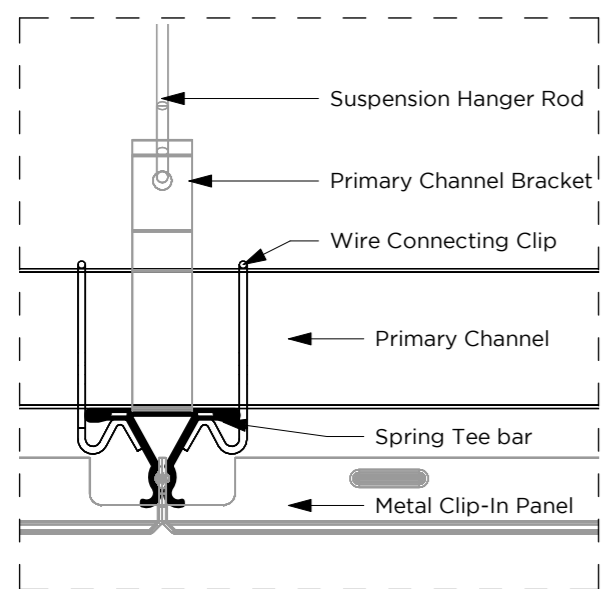


3 Callout A
1 : 2

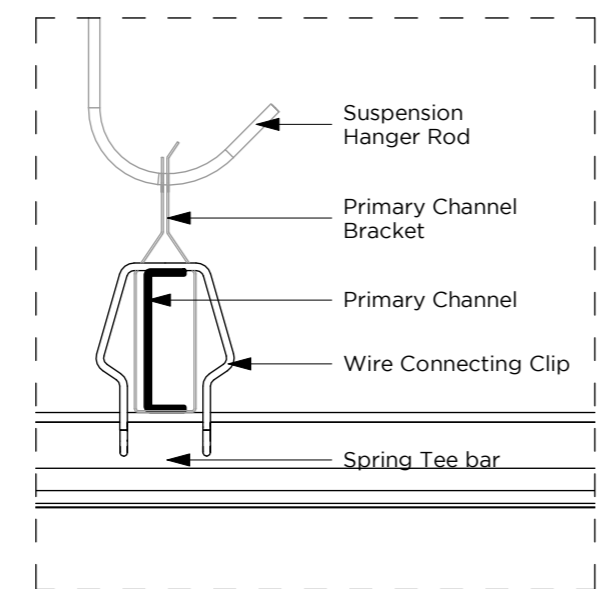

4 Callout B
1 : 2

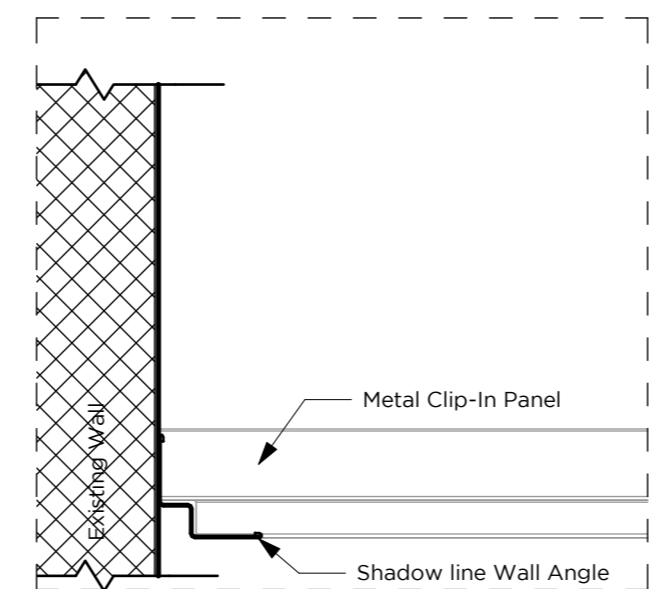

5 Callout C
1 : 2

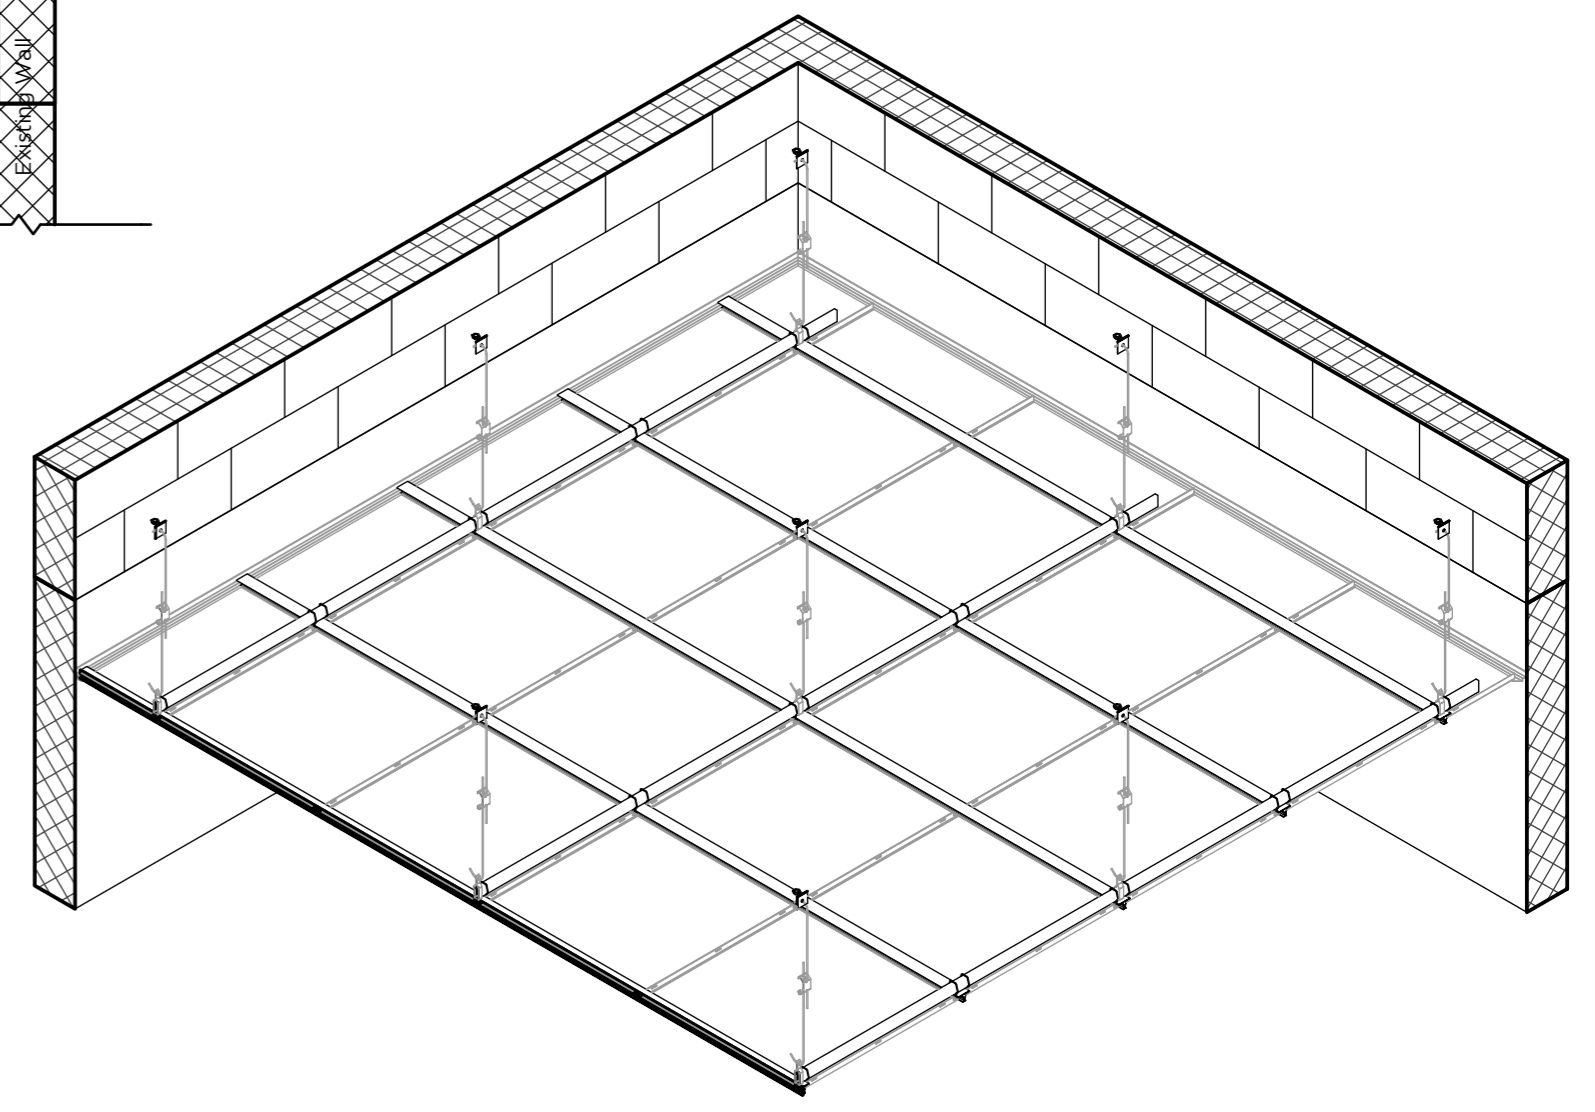

8 ISOMETRIC VIEW

SC-08
Scale : as shown