



USG-CNW1 2HR FIRE RATED WALL PARTITION SYSTEM STC 66dB and Above


INTERNAL PARTITION

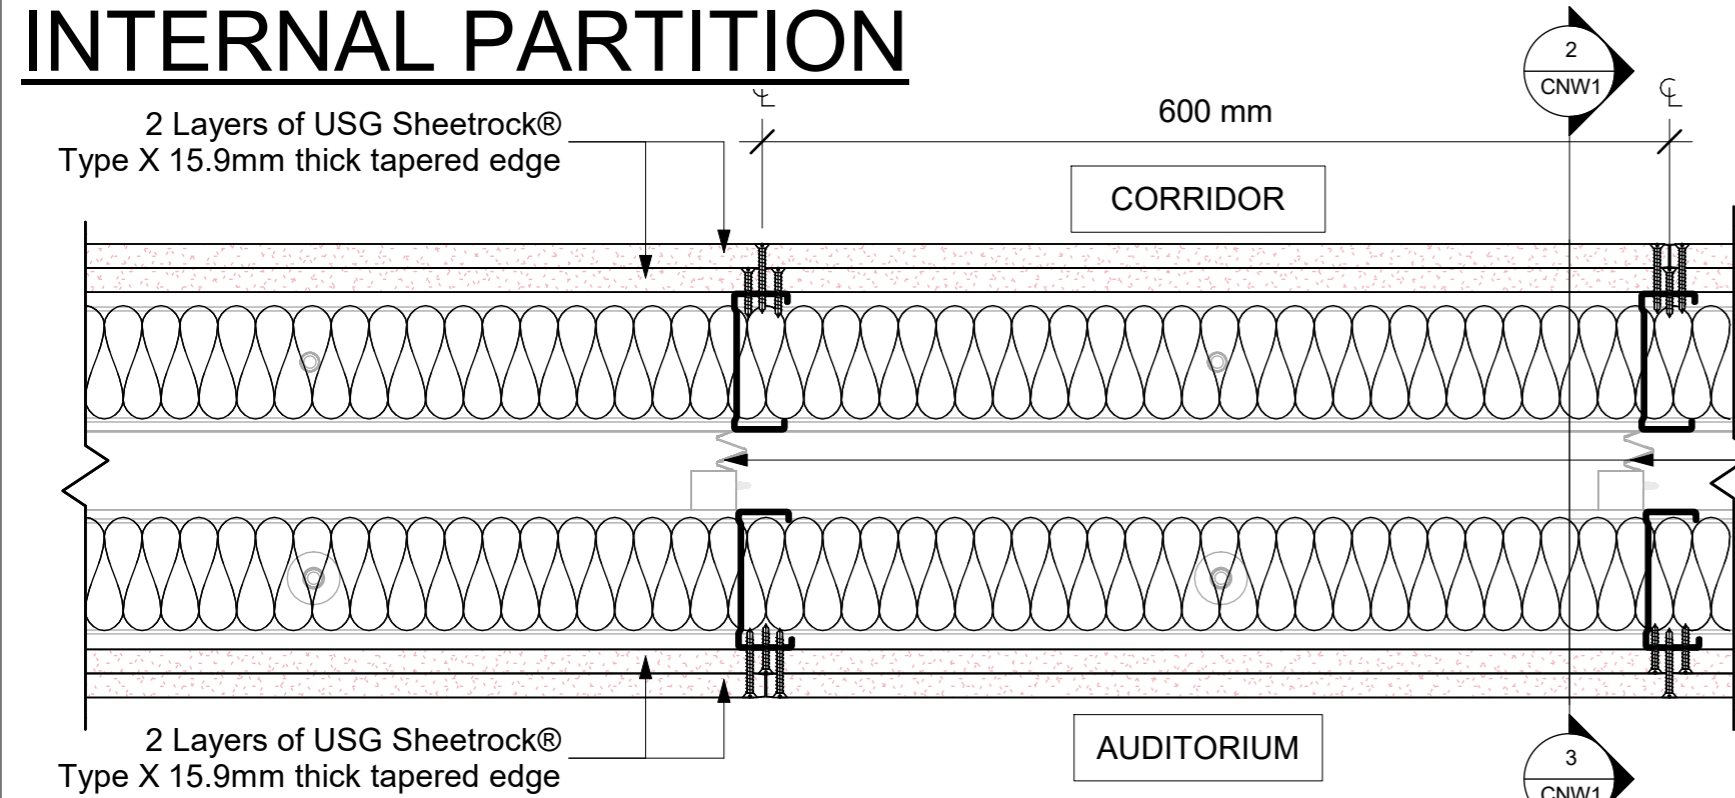


1 Cut Plan

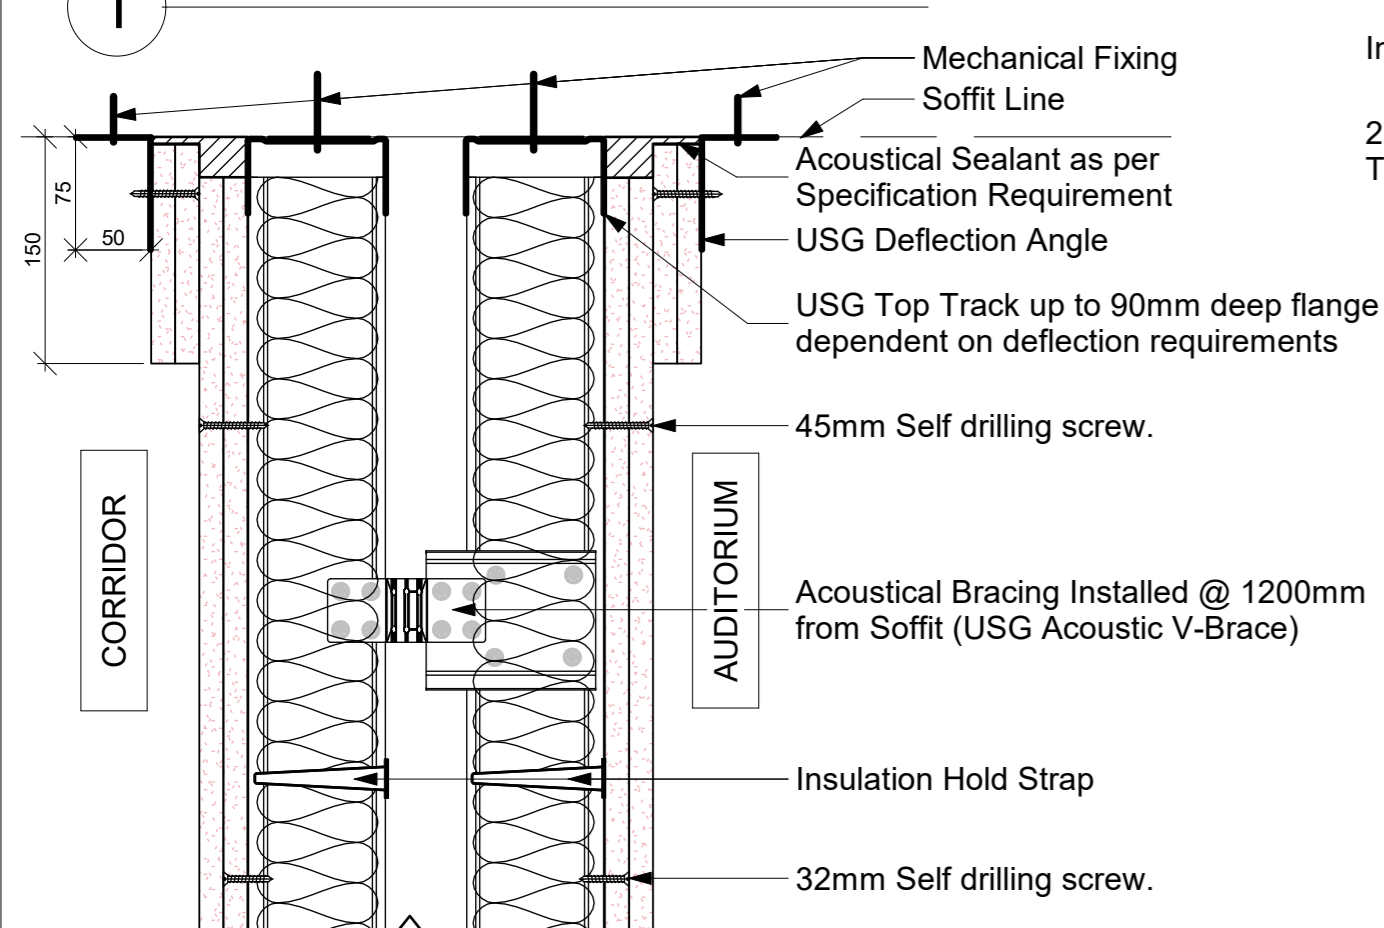

2 Wall Section-Top

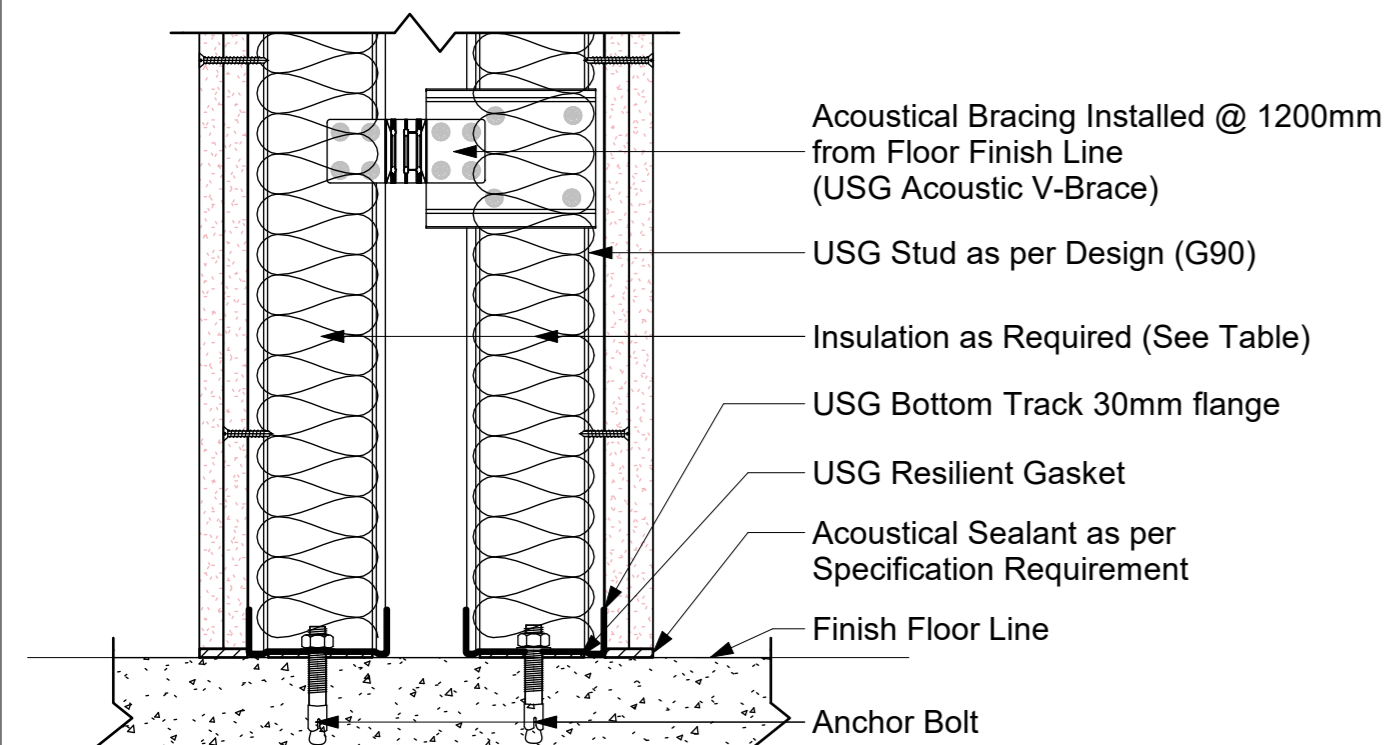

3 Wall Section-Bottom

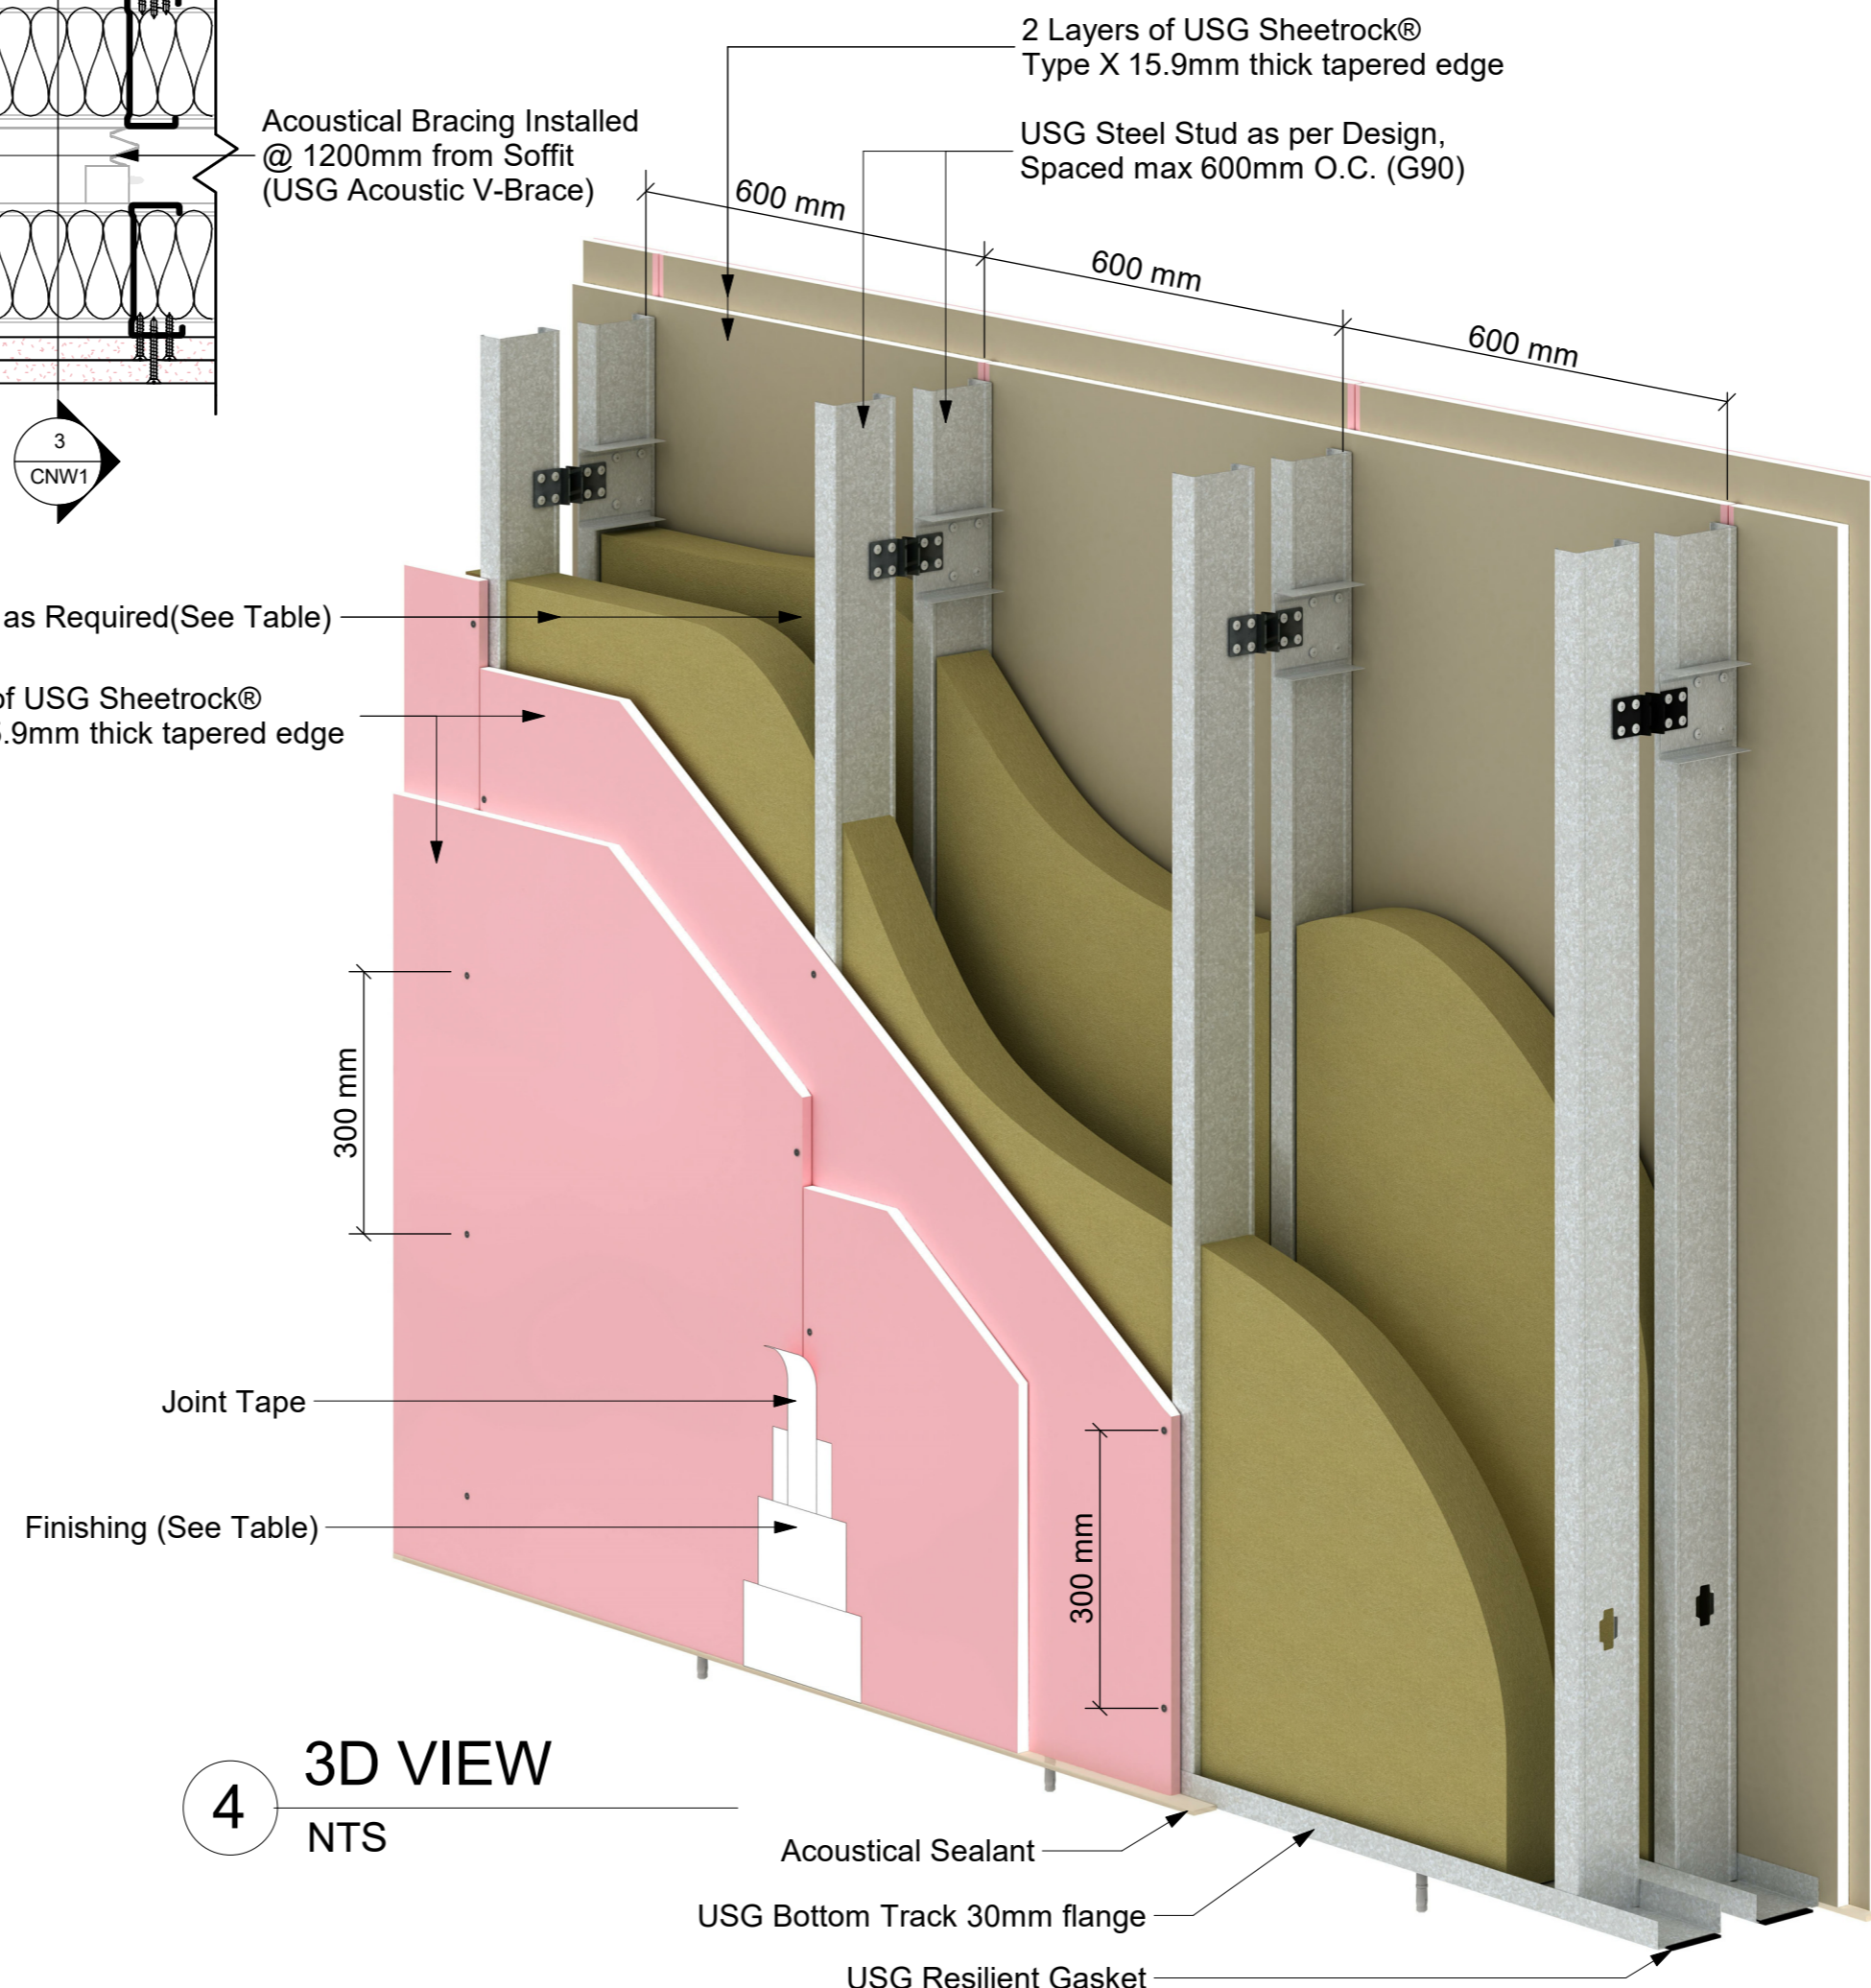

4 3D VIEW NTS

CNW1				
System Performance				
Wall Width	Max Height	Acoustic	Stud Size	Insulation Type
350 mm	-	-	-	-
400 mm	13.10 m	66dB	-	-
420 mm	13.65 m	66dB	-	-
440 mm	14.25 m	66dB	-	-
460 mm	14.90 m	67dB	-	-
480 mm	15.55 m	67dB	-	-
500 mm	16.15 m	69dB	-	-

Wall Finishes Schedule	
Finishes Level	Finishing Materials
1	USG-Sheetrock® All Purpose Joint Compound / Premium Premix
2	USG-Sheetrock® All Purpose Joint Compound / Premium Premix
3	USG-Sheetrock® All Purpose Joint Compound / Premium Premix

USG Middle East
Main Office:
7410 (Wasil), Street #23, Cross 76. 2nd Industrial City
Dammam 34425-4201, Kingdom of Saudi Arabia
+966 13 812 0095 www.usgme.com

Project Name
Title : Project Status
Owner
Architect

Status Study Execution Installation

Examined and approved by the customer

Scale : 1:5 m
Reference-Drawing : MKT-AD-CNW1-001

Created : /
Checked : /
Drawing : Revision: 1

Revised

©2020 Factory of USG Middle East LTD. Co. All rights reserved.
FACTORY OF USG MIDDLE EAST reserves all rights to the information disclosed in this drawing. Such information may not be copied nor forwarded in any other form to third parties without the express consent in writing of Factory USG Middle East for the purpose of manufacture or purchase of the products or parts shown.

Final revision to be issued and approved by USG ME Technical Team

General Notes:

Client Stamp:

Client Logos